




RIGHT SIDE ELEVATION
SCALE: 1/4" = 1'-0"




REAR ELEVATION
SCALE: 1/4" = 1'-0"

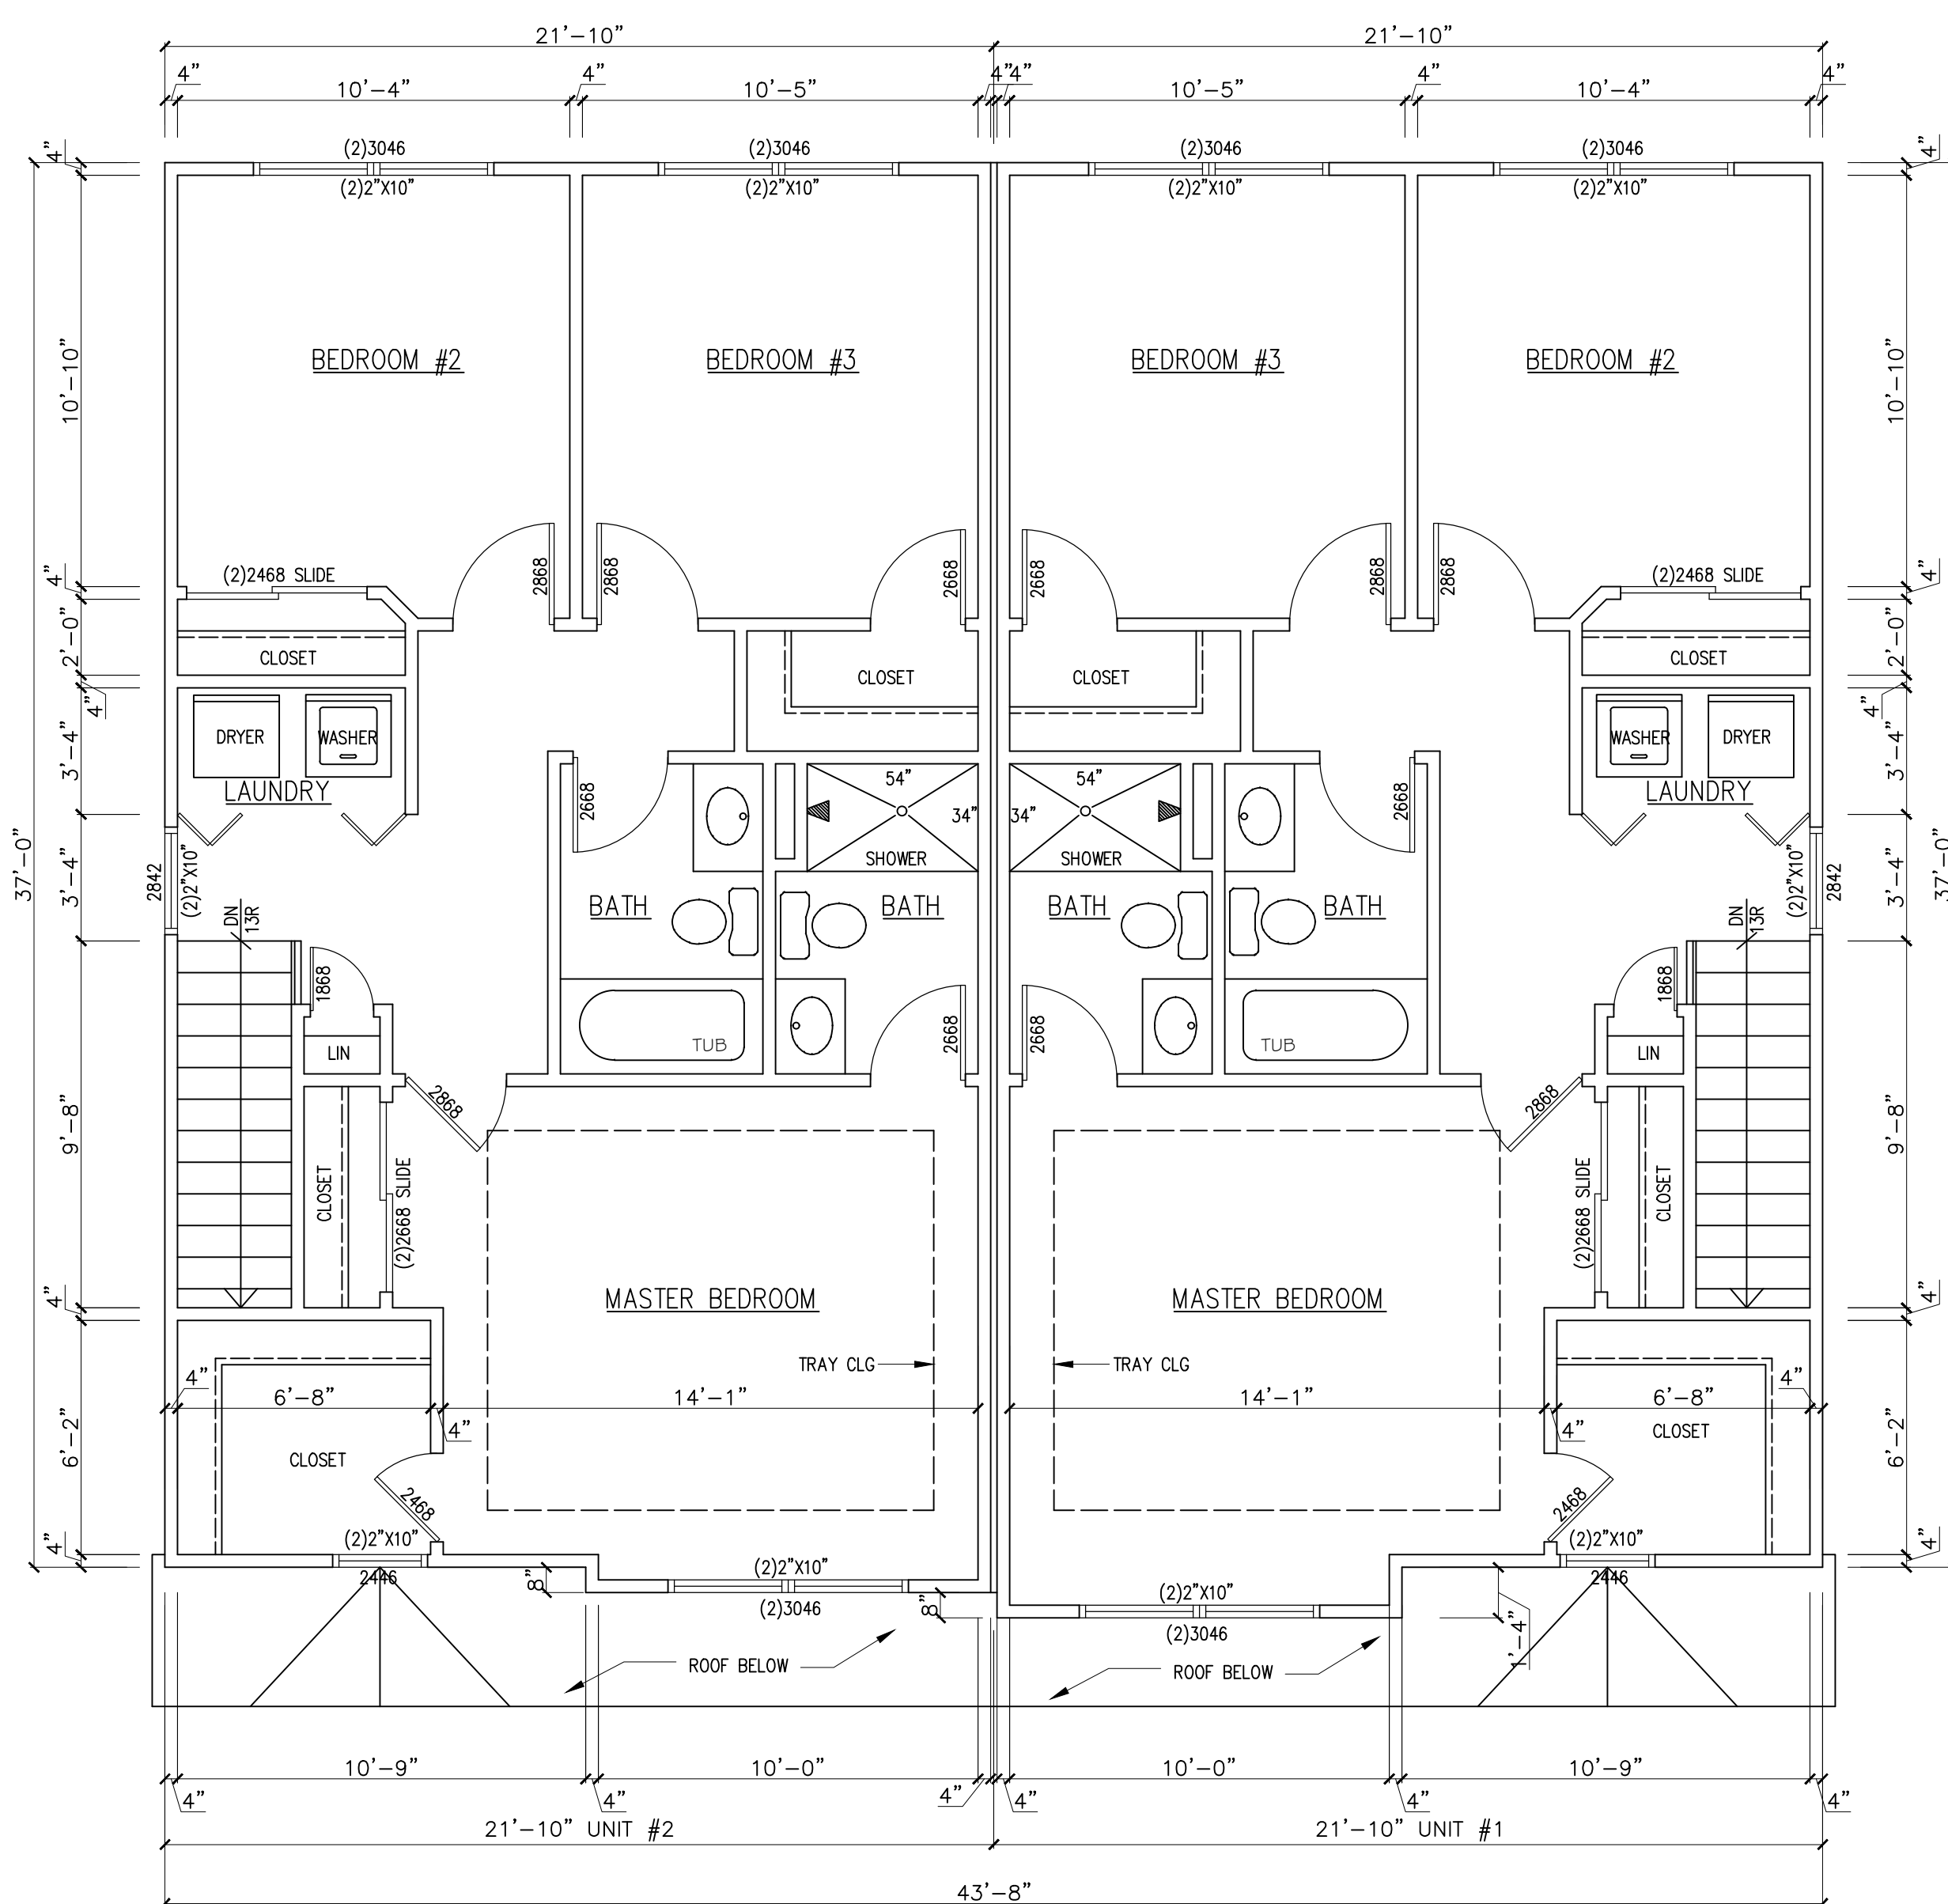

SECOND FLOOR PLAN
SCALE: 1/4" = 1'-0"



LEFT SIDE ELEVATION
SCALE: 1/4" = 1'-0"

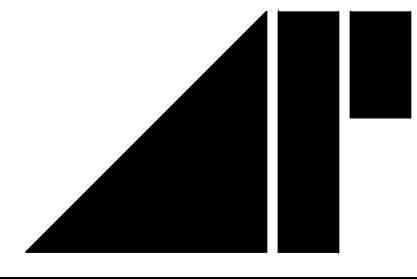 architect ANDREW PODBERZNIAK R.A. 11 High Point Drive Springfield N.J. 07081		Tel: 973-493-9476 Fax: 908-277-6007 N.J. Lic # 12241	
			Date 07.27.20
Scale AS NOTES		64 WILLOW AVE GARWOOD, N.J.	Dwg. # A - 2
Drawn by S.D.		Drawing Title SECOND FLOOR PLAN, ELEVATIONS.	OF 2
Checked by A.P.			