


FIRST FLOOR PLAN
SCALE: 1/4" = 1'-0"



FRONT ELEVATION
SCALE: 1/4" = 1'-0"

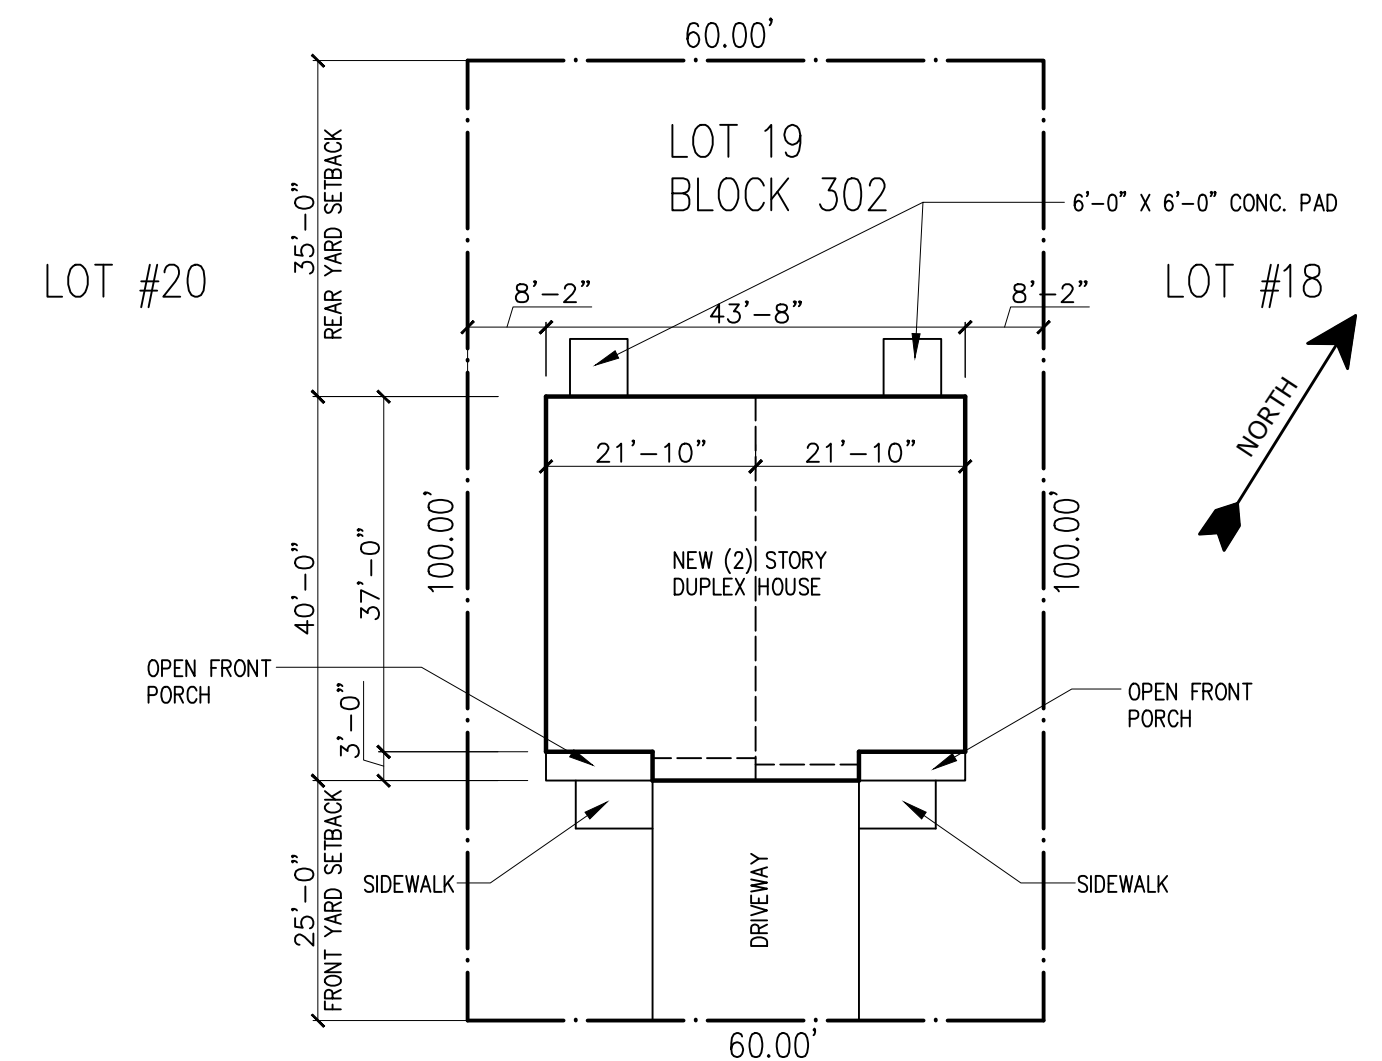

**WILLOW AVENUE
SITE PLAN**
SCALE: 1" = 20'-0"

GENERAL INFORMATION	
LOT: 19	BLOCK: 302
ADDRESS:	64 WILLOW AVE GARWOOD, N.J.
CONSTRUCTION TYPE	V-B
USE GROUP	R-5
UNIT #1	
FIRST FLOOR :	641 SQ FT
SECOND FLOOR :	821 SQ FT
TOTAL :	1,462 SQ FT
GARAGE :	200 SQ FT
UNIT #2	
FIRST FLOOR :	641 SQ FT
SECOND FLOOR :	815 SQ FT
TOTAL :	1,456 SQ FT
GARAGE :	200 SQ FT
TOTAL AREA (UNIT #1 & UNIT #2)	3,318 SQ FT



ANDREW PODBERZNIAK R.A.
11 High Point Drive
Springfield N.J. 07081
Tel: 973-493-9476
Fax: 908-277-6007
N.J. Lic # 12241

Date	Project Title	Job #
07.27.20	NEW (2) FAMILY DUPLEX RESIDENCE	2983
Scale	Dwg. #	
AS NOTES	64 WILLOW AVE GARWOOD, N.J.	A - 1
Drawn by	Drawing Title	OF 2
S.D.	FIRST FLOOR PLAN, FRONT ELEVATION, SITE PLAN.	
Checked by		
A.P.		